



PROPOSED
SITE

ESI
HOSPITAL


PATRIKA
OFFICE

NAHI MANDIYA ROAD


OM LOHA
UDHYOG

GANDHI
NAGAR
CHORAH

APPLICANT SIGNATURE

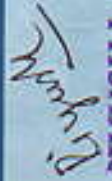
PIYUSH LAHOTY
B. ARCH.
REGD. NO. CA/2010/47838
596, CHAWANI ROAD
KOTA-324007 (RAJ.)

EXISTING SITE PLAN OF ADITYA (PVT). INDUSTRIAL TRAINING INSTITUTE,
AT SITE AMBAWADI, GANDHI NAGAR EXTINCTION,
MANDIYA ROAD, PALI-MARWAR (RAJ.)

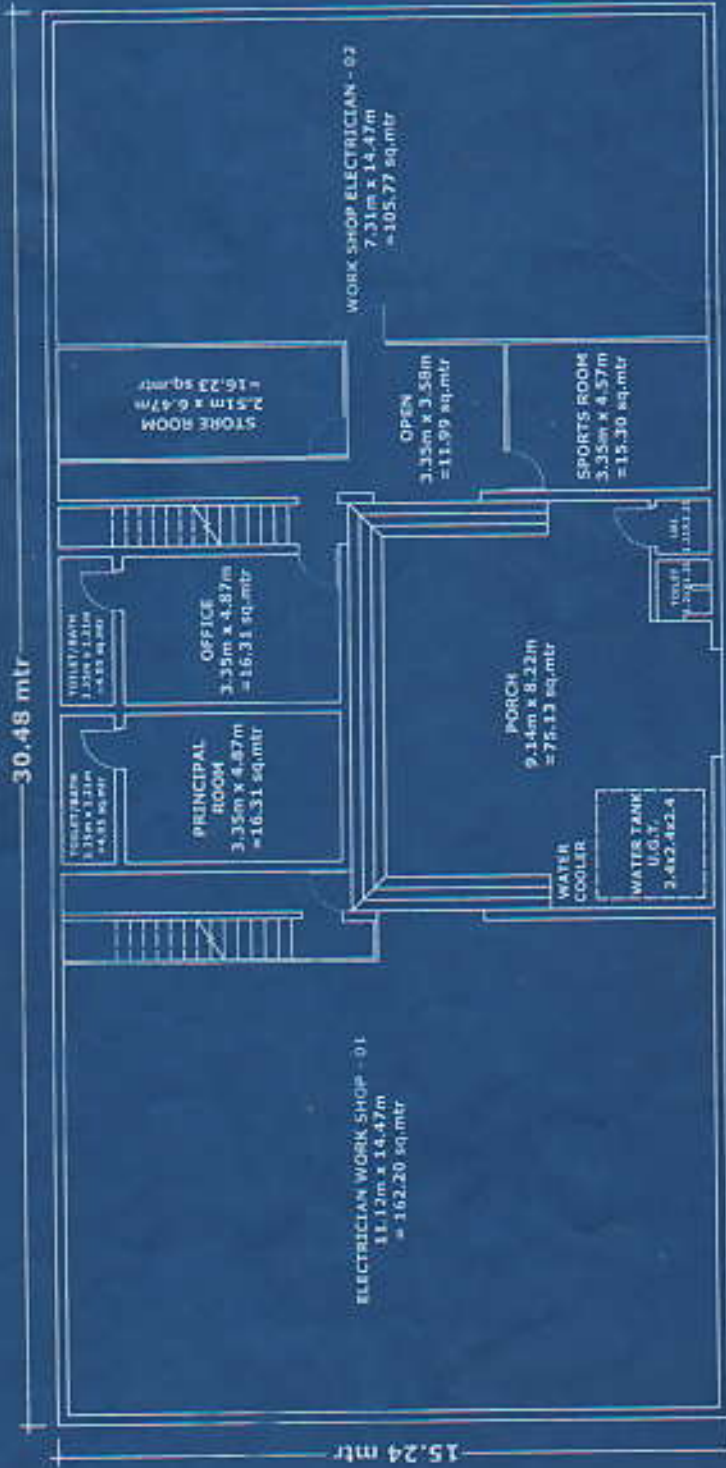


INDEX			
1	WORK SHOP ELE - 01	11.12x14.47	162.20 sq.mtr
2	WORK SHOP ELE - 02	7.31x14.47	105.77 sq.mtr
3	PRINCIPAL ROOM	3.35x4.87	16.31 sq.mtr
4	OFFICE	3.35x4.87	16.31 sq.mtr
5	SPORTS ROOM	3.35x4.57	15.30 sq.mtr
6	STORE ROOM	2.51x6.47	16.23 sq.mtr
7	OPEN	3.35x3.58	11.99 sq.mtr
8	PORCH	9.14x8.22	75.13 sq.mtr
9	TOILET/BATH	3.35x1.21	4.05 sq.mtr
10	TOILET/BATH	3.35x1.21	4.05 sq.mtr
11	W.C.	1.21x1.21	1.46 sq.mtr
12	BOY'S TOILET	1.21x1.21	1.46 sq.mtr
13	WATER TANK	2.4x2.4x2.4	
Total Land Area = 464.51 sq.mtr Total Building Area = 389.38 sq.mtr Total Open Area = 75.13 sq.mtr			

GROUND FLOOR PLAN

APPLICANT SIGNATURE

Piyush Lahoty
PIYUSH LAHOTY
 B. ARCH.
 REGD. NO. CA/2010/47838
 596, CHAWANI ROAD

EXISTING BUILDING PLAN OF ADITYA (PVT). INDUSTRIAL TRAINING INSTITUTE,
 AT SITE AMBAWADI, GANDHI NAGAR EXTINCTION,
 MANDIYA ROAD, PALI-MARWAR (RAJ.)

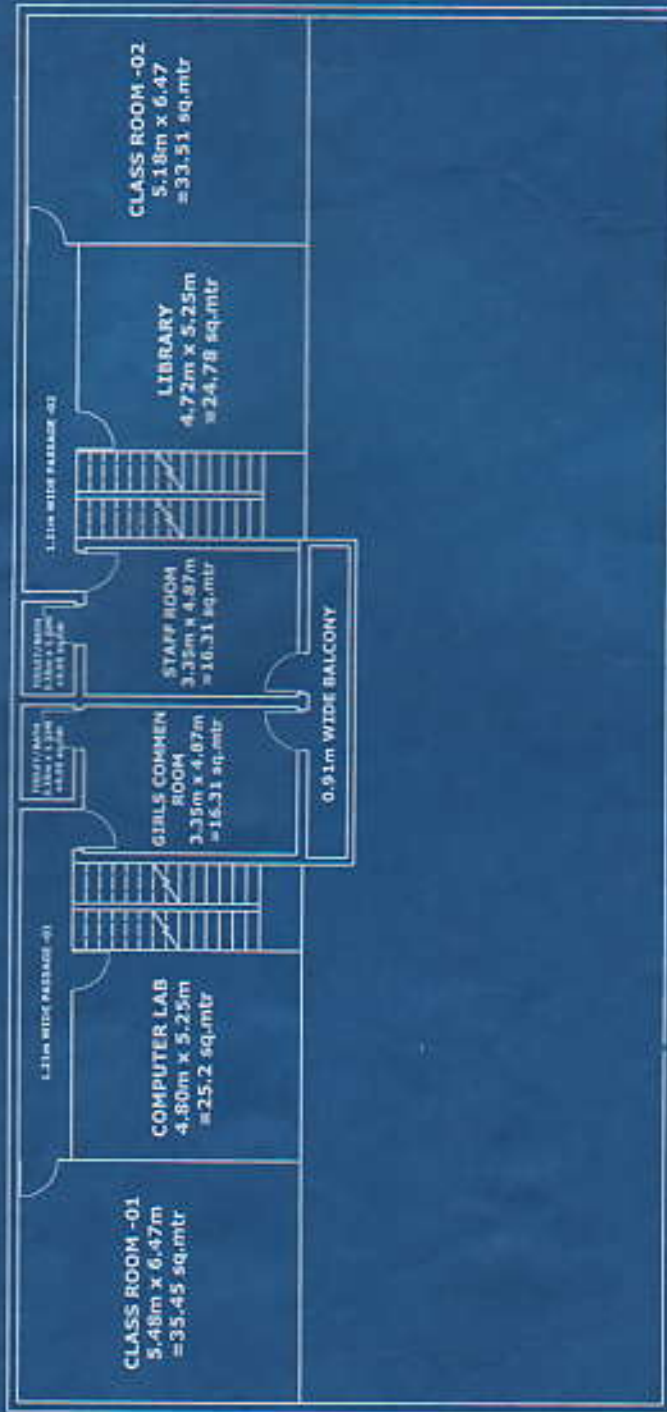

INDEX			
1	CLASS ROOM -01	5.48x6.47	35.45 sq.mtr
2	CLASS ROOM -02	5.18x6.47	33.51 sq.mtr
3	COMPUTER LAB	4.80x5.25	25.2 sq.mtr
4	LIBRARY	4.74x5.25	24.78 sq.mtr
5	GIRLS COM. ROOM	3.35x4.87	16.31 sq.mtr
6	STAFF ROOM	3.35x4.87	16.31 sq.mtr
7	TOILET/BATH	3.35x1.21	4.05 sq.mtr
8	TOILET/BATH	3.35x1.21	4.05 sq.mtr
9	BALCONY	7.08x0.91	6.44 sq.mtr
10	PASSAGE -01	8.00x1.21	9.68 sq.mtr
11	PASSAGE -02	8.00x2.21	9.68 sq.mtr
Total Land Area = 464.51 sq.mtr			
Total Buildup Area = 210.93 sq.mtr			
Total Open Area = ---			

FRIST FLOOR PLAN

APPLICANT SIGNATURE

Piyush Lahoty
PIYUSH LAHOTY
 B. ARCH.
 REGD. NO. CA/2010/47838
 596, CHAWANI ROAD
 KOTA-324001 (RAJ.)

EXISTING BUILDING PLAN OF ADITYA (PVT). INDUSTRIAL TRAINING INSTITUTE,
 AT SITE AMBAWADI, GANDHI NAGAR EXTINCTION,
 MANDIYA ROAD, PALI-MARWAR (RAJ.)