

# BUILDING PLAN OF : 'SANSKAR PVT.INDUSTRIAL TRAINING INSTITUTE ', DEOLI,TONK[RAJ.]



GANESH ROAD KEER MOHALLA,DEOLI DIST.-TONK[RAJ.]

NAME OF OWNER: SMT.GYARSI DEVI W/O MR.R.P. DHAKAR

TOTAL LAND AREA:1022 sq.m


GROUND FLOOR COVERED AREA= 793.5 sqm

FIRST FLOOR COVERED AREA= 780.54 sqm

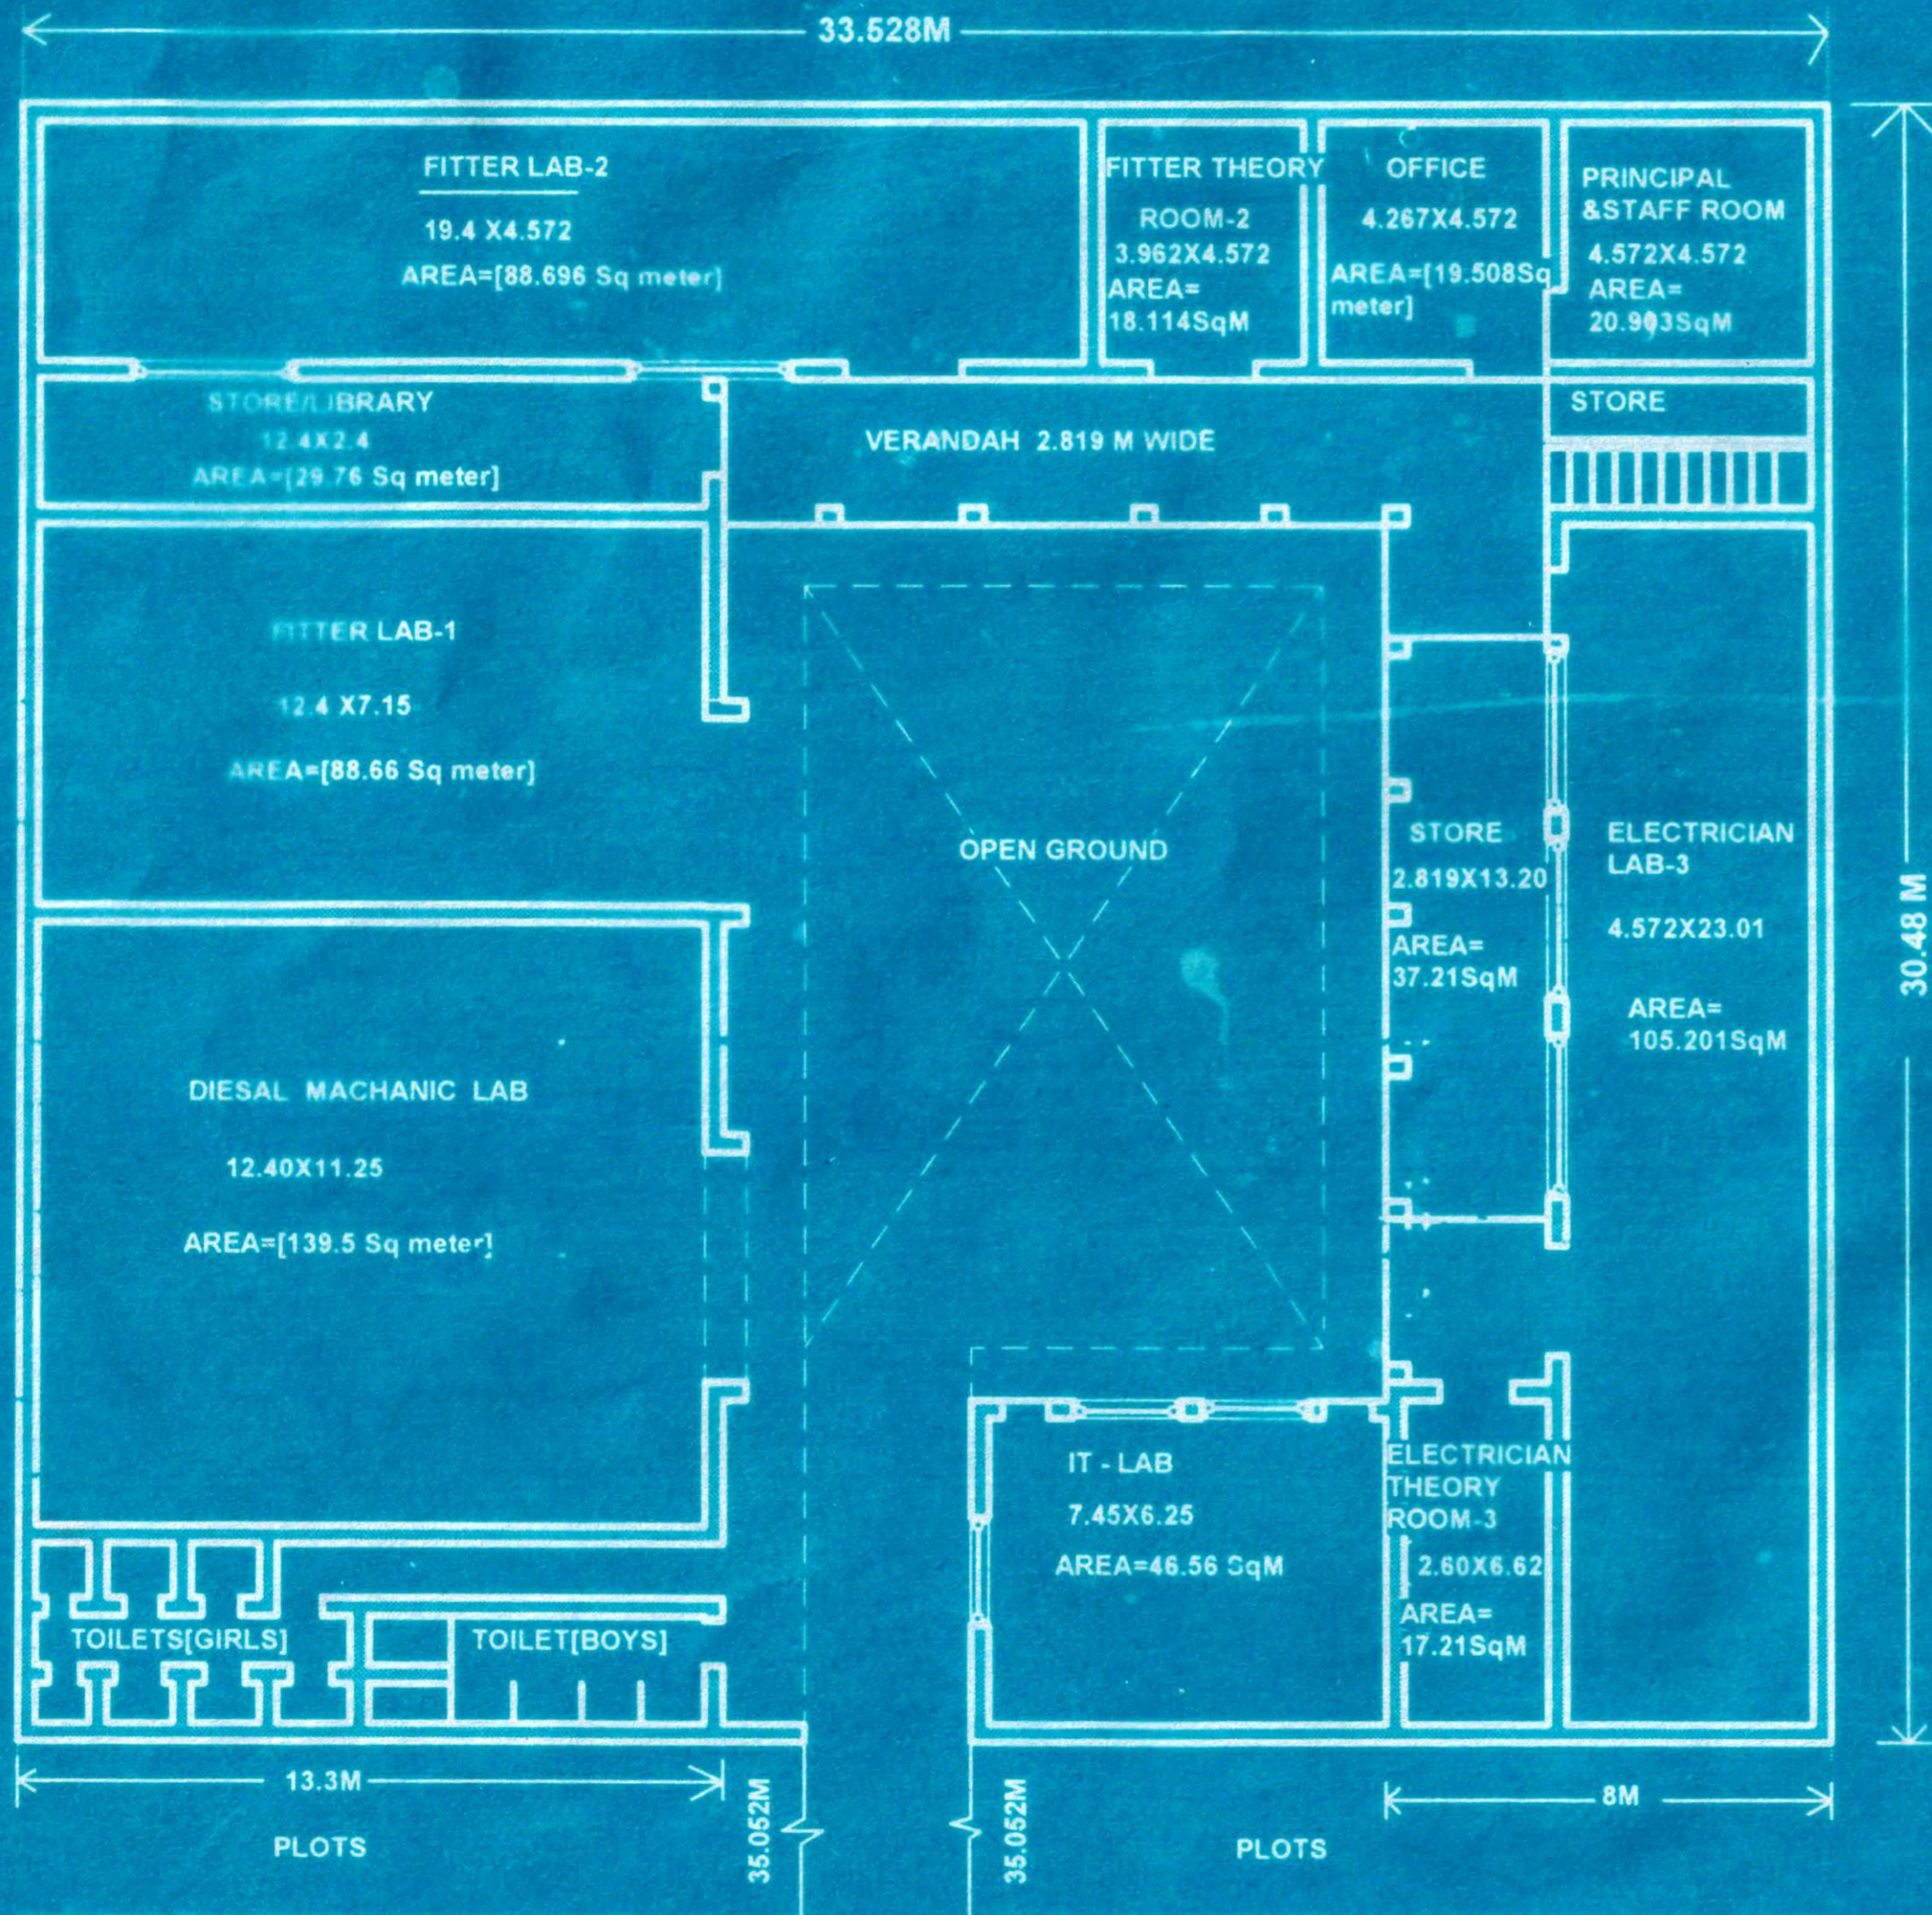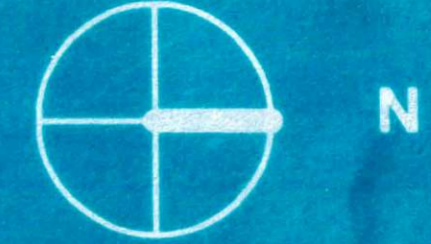

**GROUND FLOOR PLAN**

ALL DIMENSIONS ARE IN METER

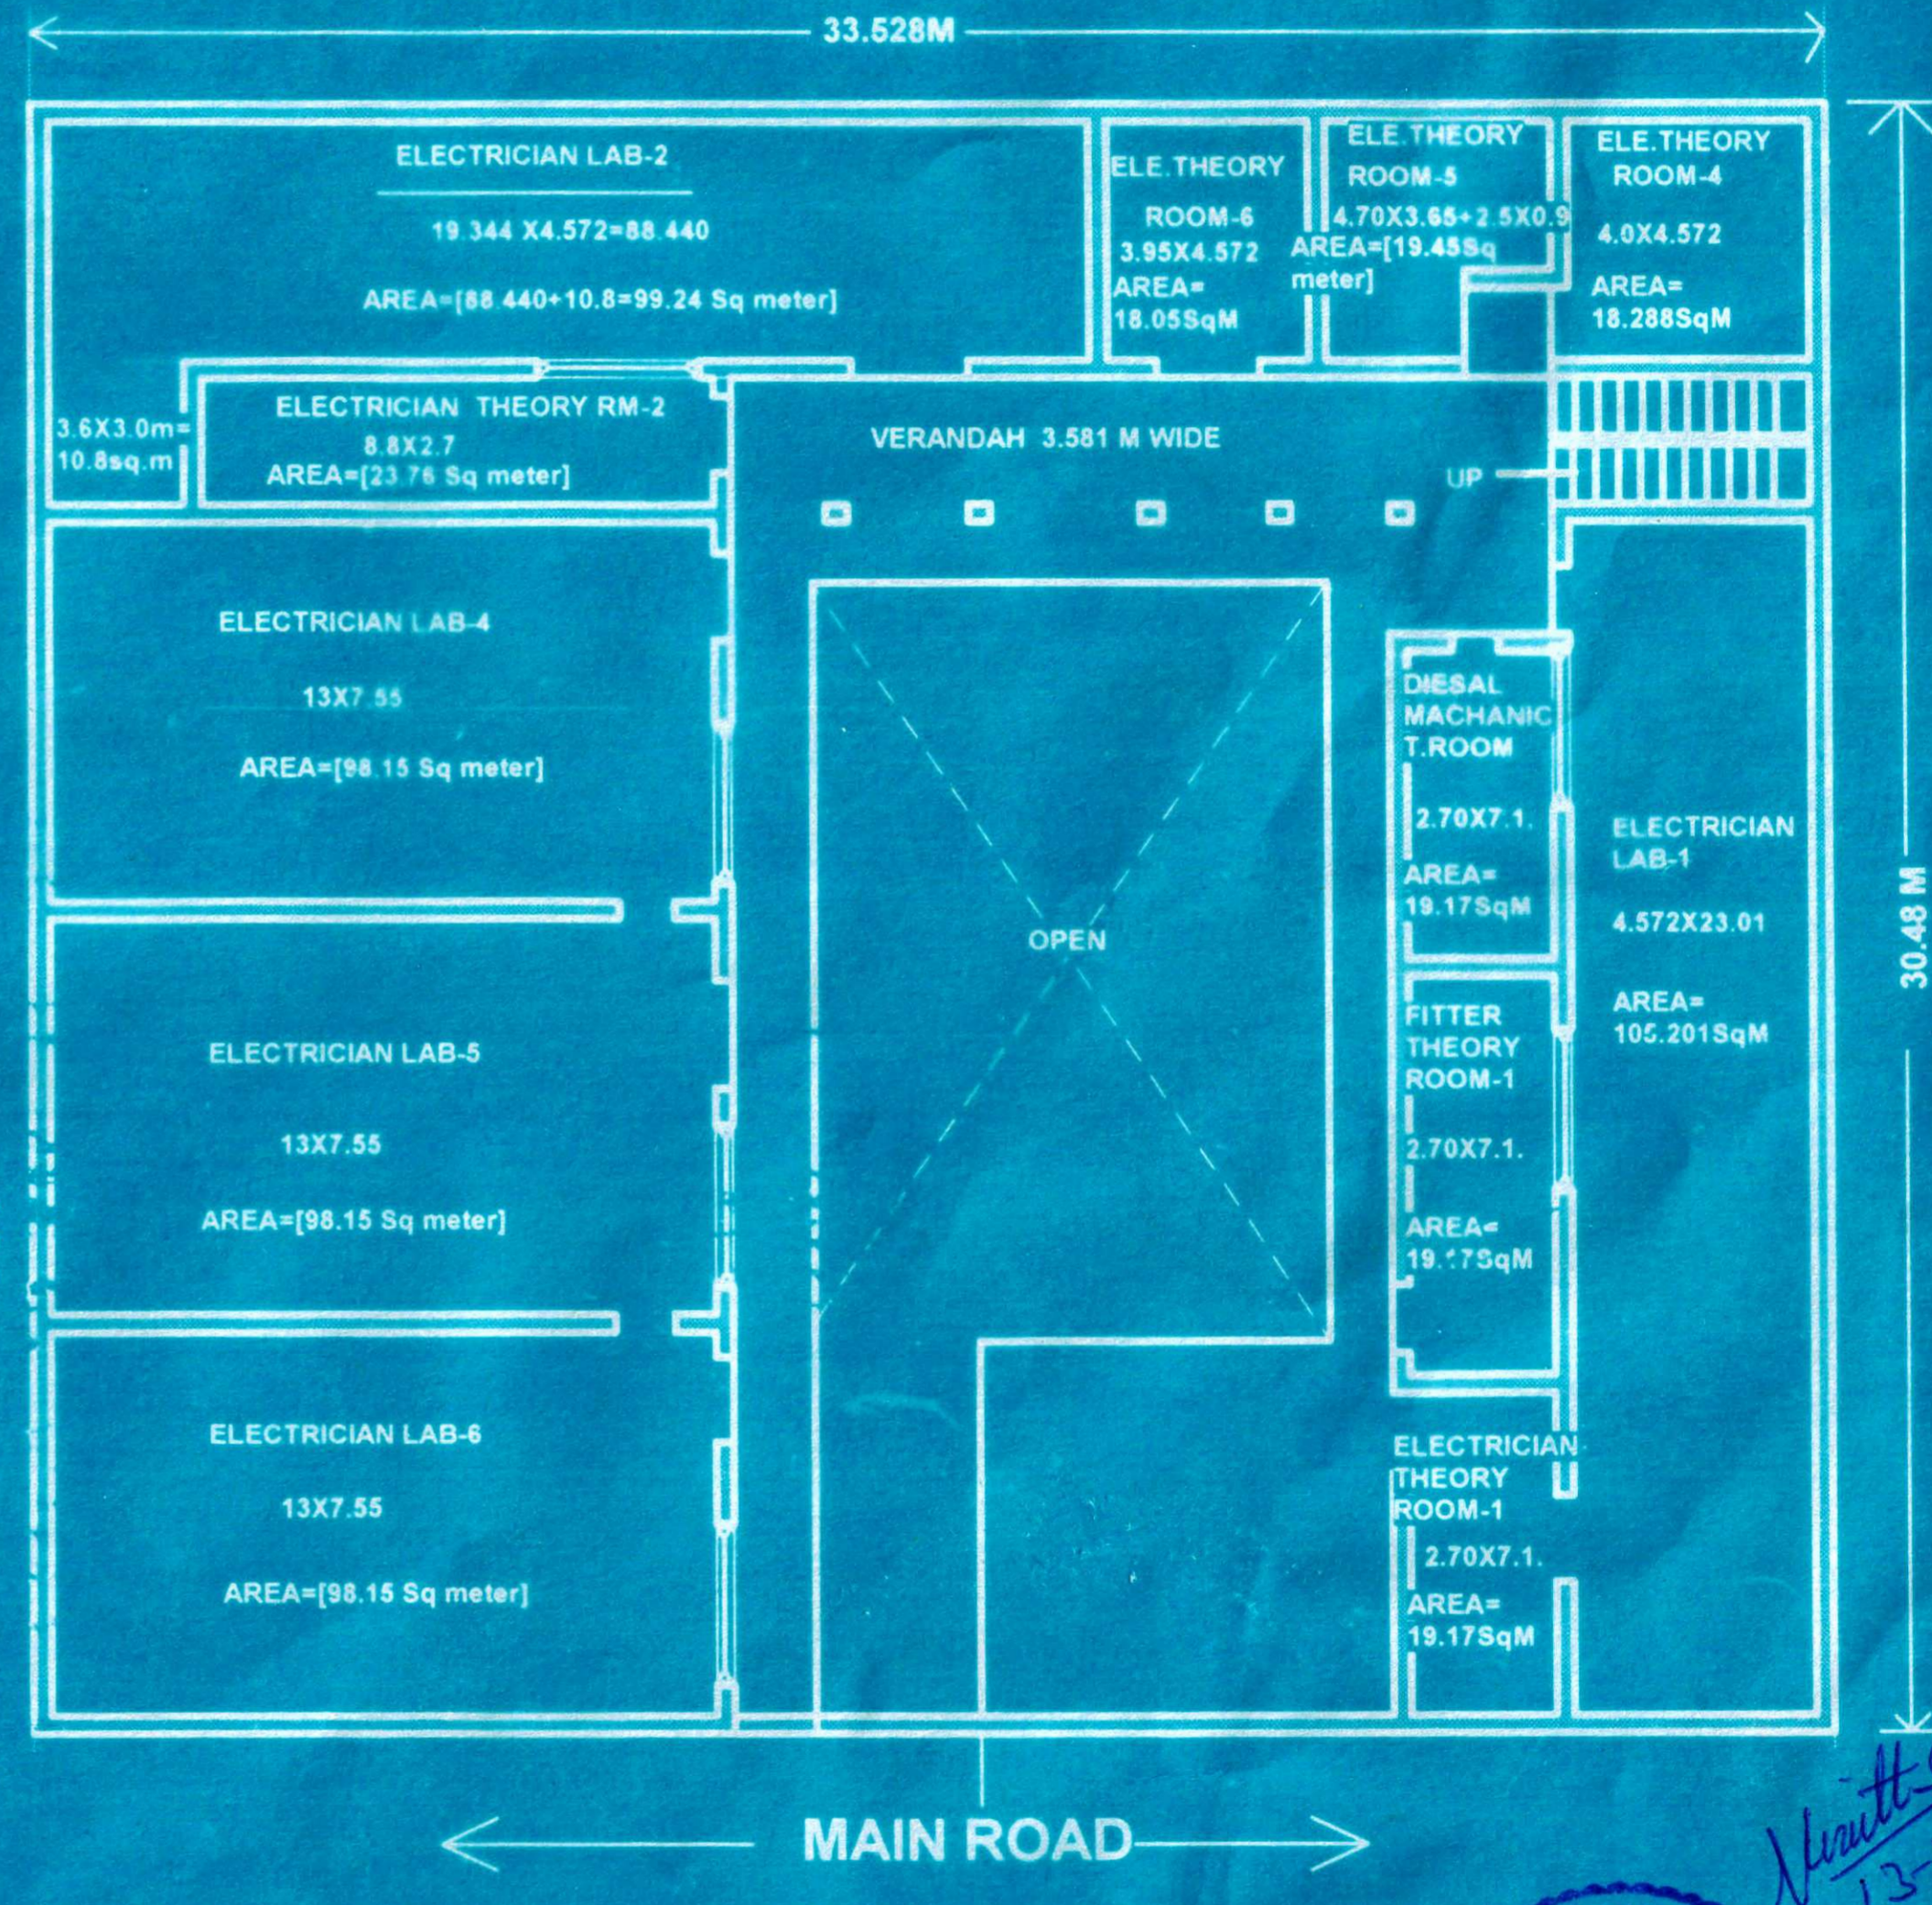

**FIRST FLOOR PLAN**

ALL DIMENSIONS ARE IN METER



*Handwritten signature*  
13-10