



"MARUDHAR (PVT) INDUSTRIAL TRAINING INSTITUTE"

AT KHASRA NO.922/337, 344 TESHIL ROAD, VILLAGE BAYTU BHOPJI, TESHIL BAYTU, DISTT-BARMER (RAJ.) 344034

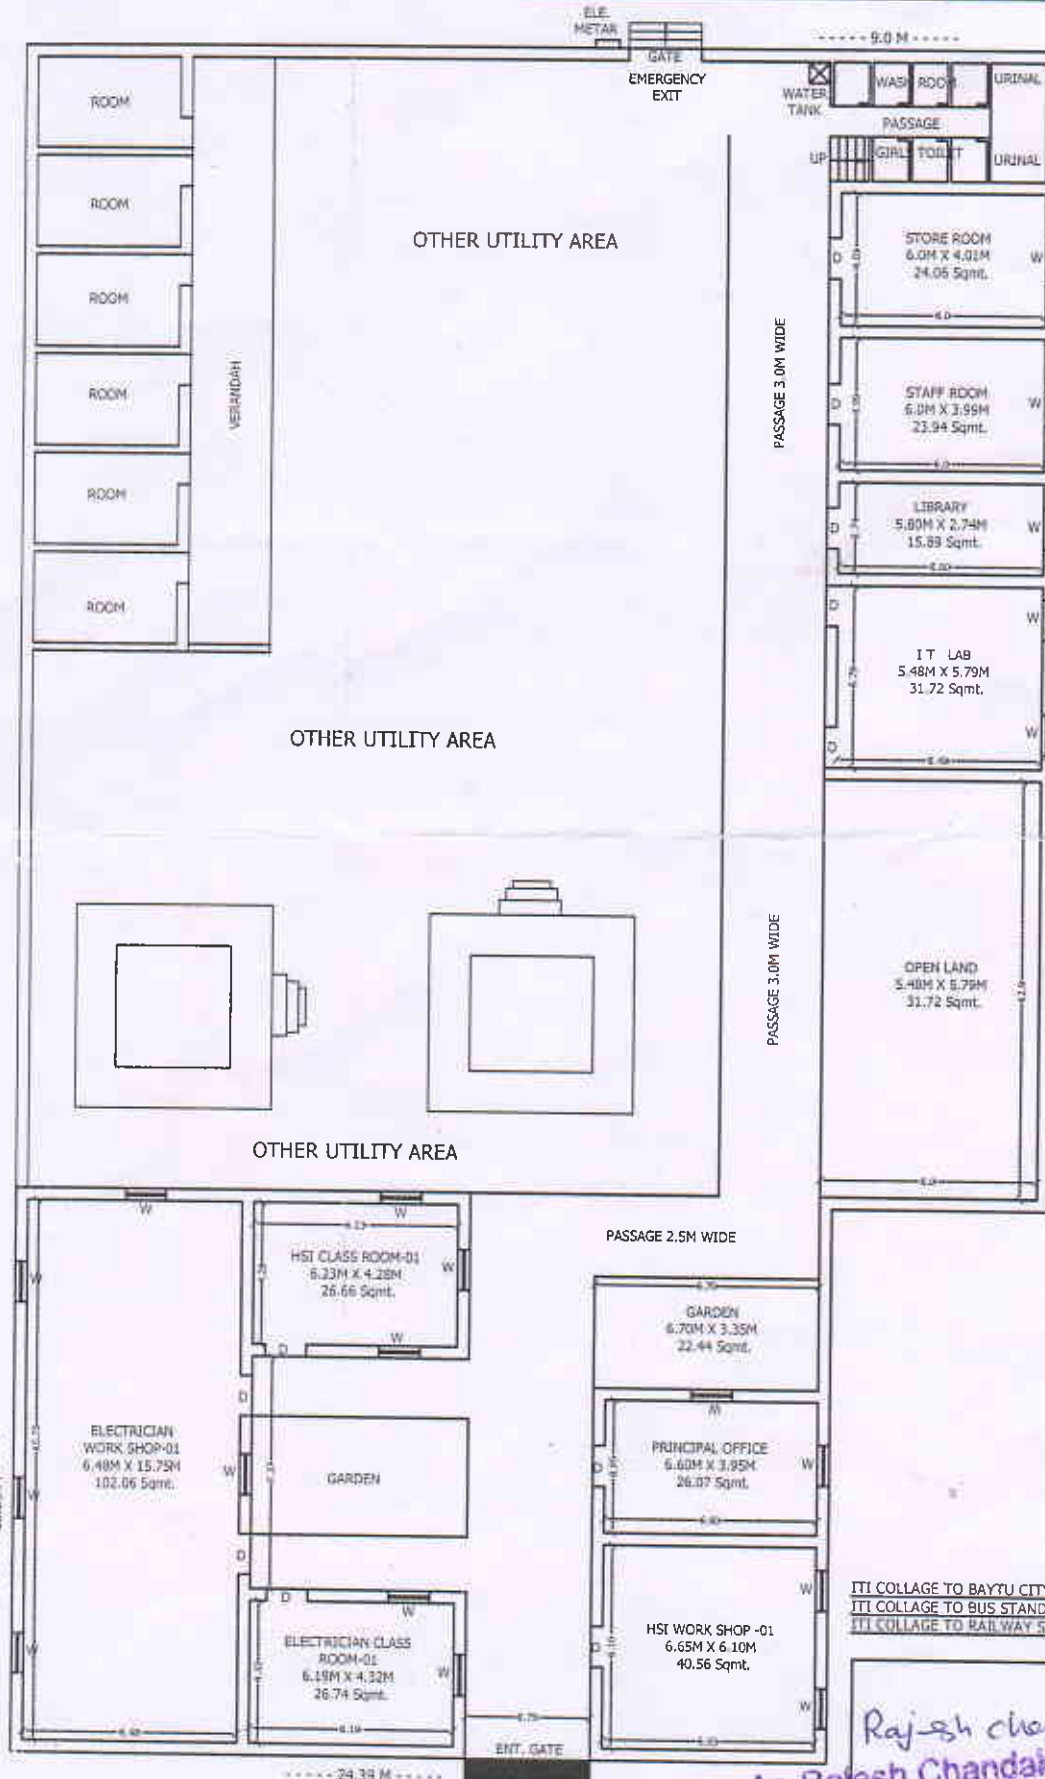

S. NO	FLOOR	CARPET AREA IN SQ.MT.
1	ELECTRICIAN WORK SHOP-01	102.06 Sqmt.
2	ELECTRICIAN CLASS ROOM-01	26.74 Sqmt.
3	HSI CLASS ROOM-01	26.66 Sqmt.
4	HSI WORK SHOP-01	40.56 Sqmt.
5	PRINCIPAL OFFICE	26.07 Sqmt.
6	GARDEN	22.44 Sqmt.
7	I T LAB	31.72 Sqmt.
8	LIBRARY	15.89 Sqmt.
9	STAFF ROOM	23.94 Sqmt.
10	STORE ROOM	24.06 Sqmt.
11	TOILET	29.54 Sqmt.

TOTAL CARPET AREA = 369.68 Sqmt.
 TOTAL BUILT AREA = 413.80 Sqmt.
 OPEN AREA = 341.12 Sqmt.
 TOTAL LAND AREA = 754.92 Sqmt.

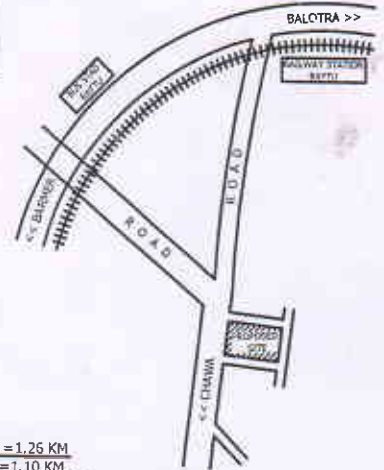

ITI COLLAGE TO BAYTU CITY = 1.26 KM
 ITI COLLAGE TO BUS STAND = 1.10 KM
 ITI COLLAGE TO RAIL WAY STATION = 1KM

LOCATION PLAN FOR

Rajesh chandak
 Ar. Rajesh Chandak
 ARCHITECT
 COA-CA/2012/56582
 SEAL & SIG. HEAD OF INSTT.